










Key

-  S4 lustr 2
-  S4 lustr HD
-  S4 14 degree
-  S4 19 degree
-  Cantata 11/26
-  Cantata 18/32
-  Freedom Fresnel

Followspots

- 
- 2 X Aramis 2.5Kw HMI F/S  
central behind bridge 3

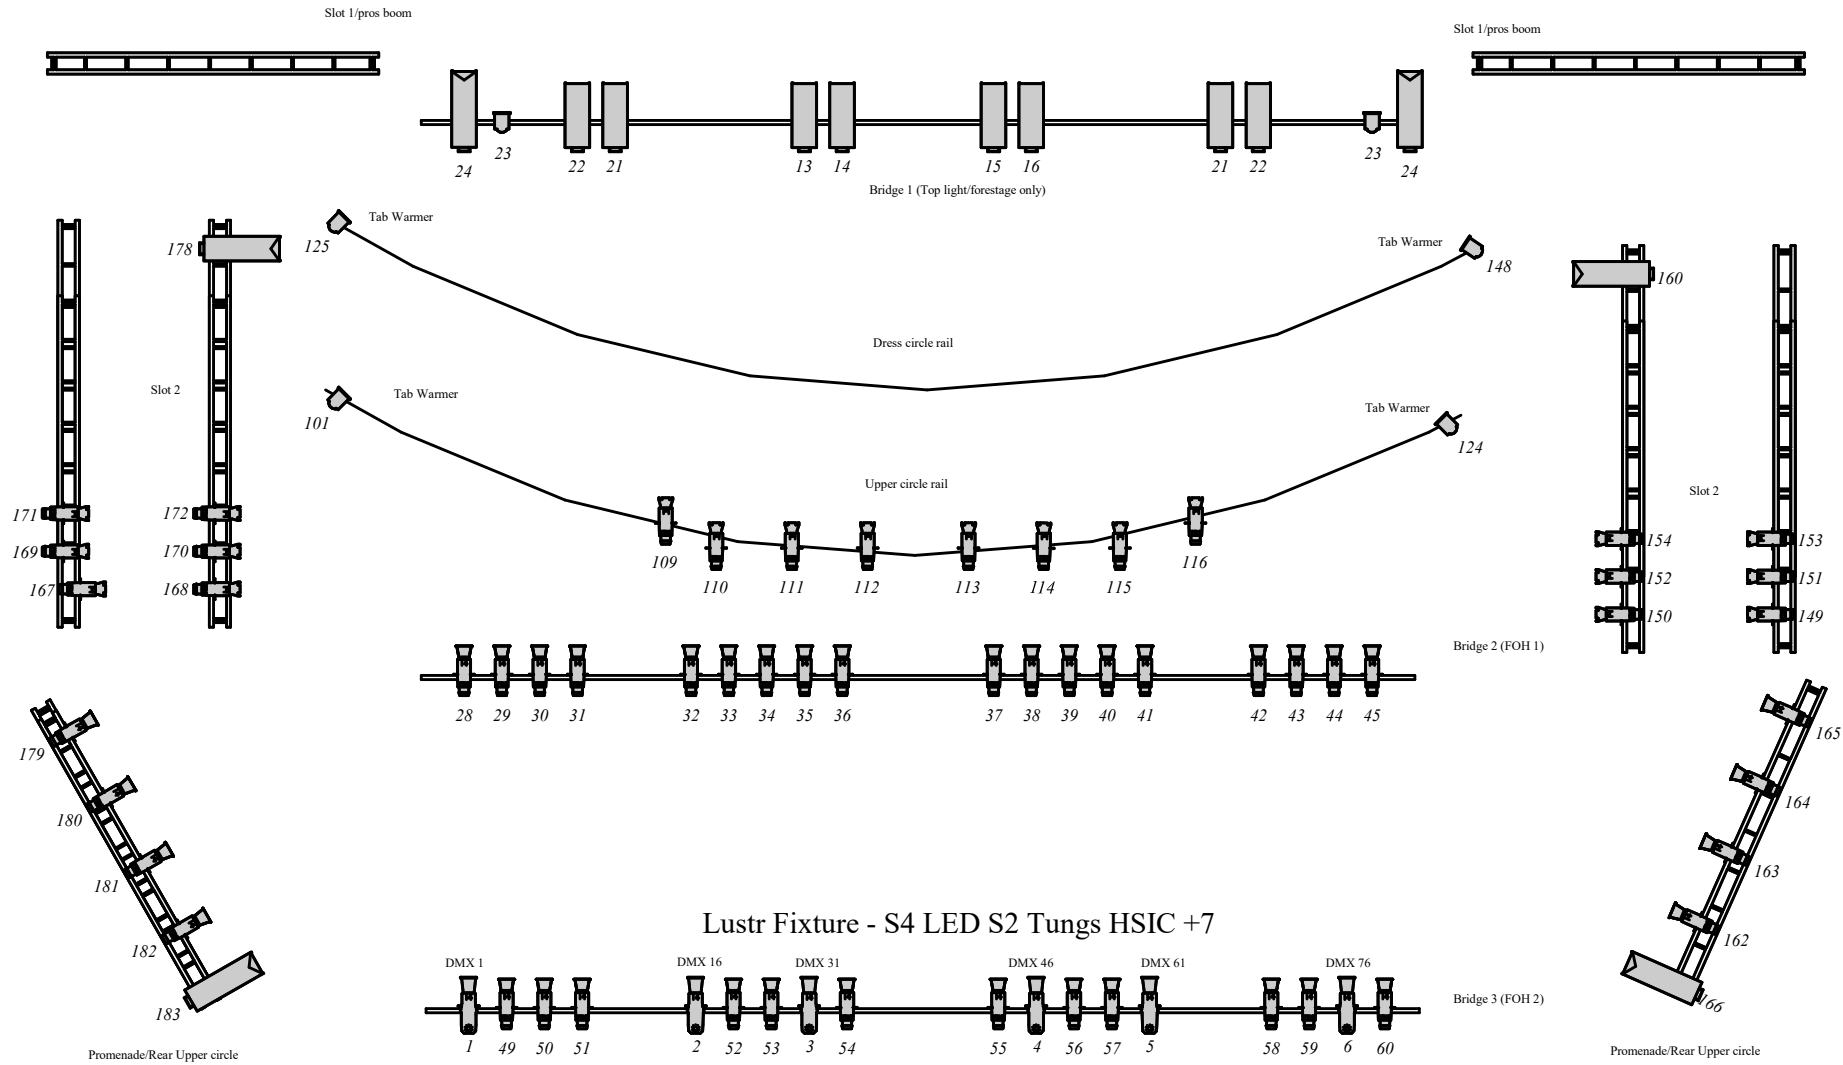

Lyric Theatre FOH LX Plan

Schematic NOT TO SCALE